


NOTES:

1. NEW PUMP STATION SHOWN SCREENED BACK ON THIS DRAWING.
2. DO NOT DISTURB VEGETATION BEYOND CONSTRUCTION LIMITS FENCE.
3. ROOT PRUNE AS NECESSARY FOR PROTECTION OF TREES BEYOND CONSTRUCTION LIMITS FENCE.

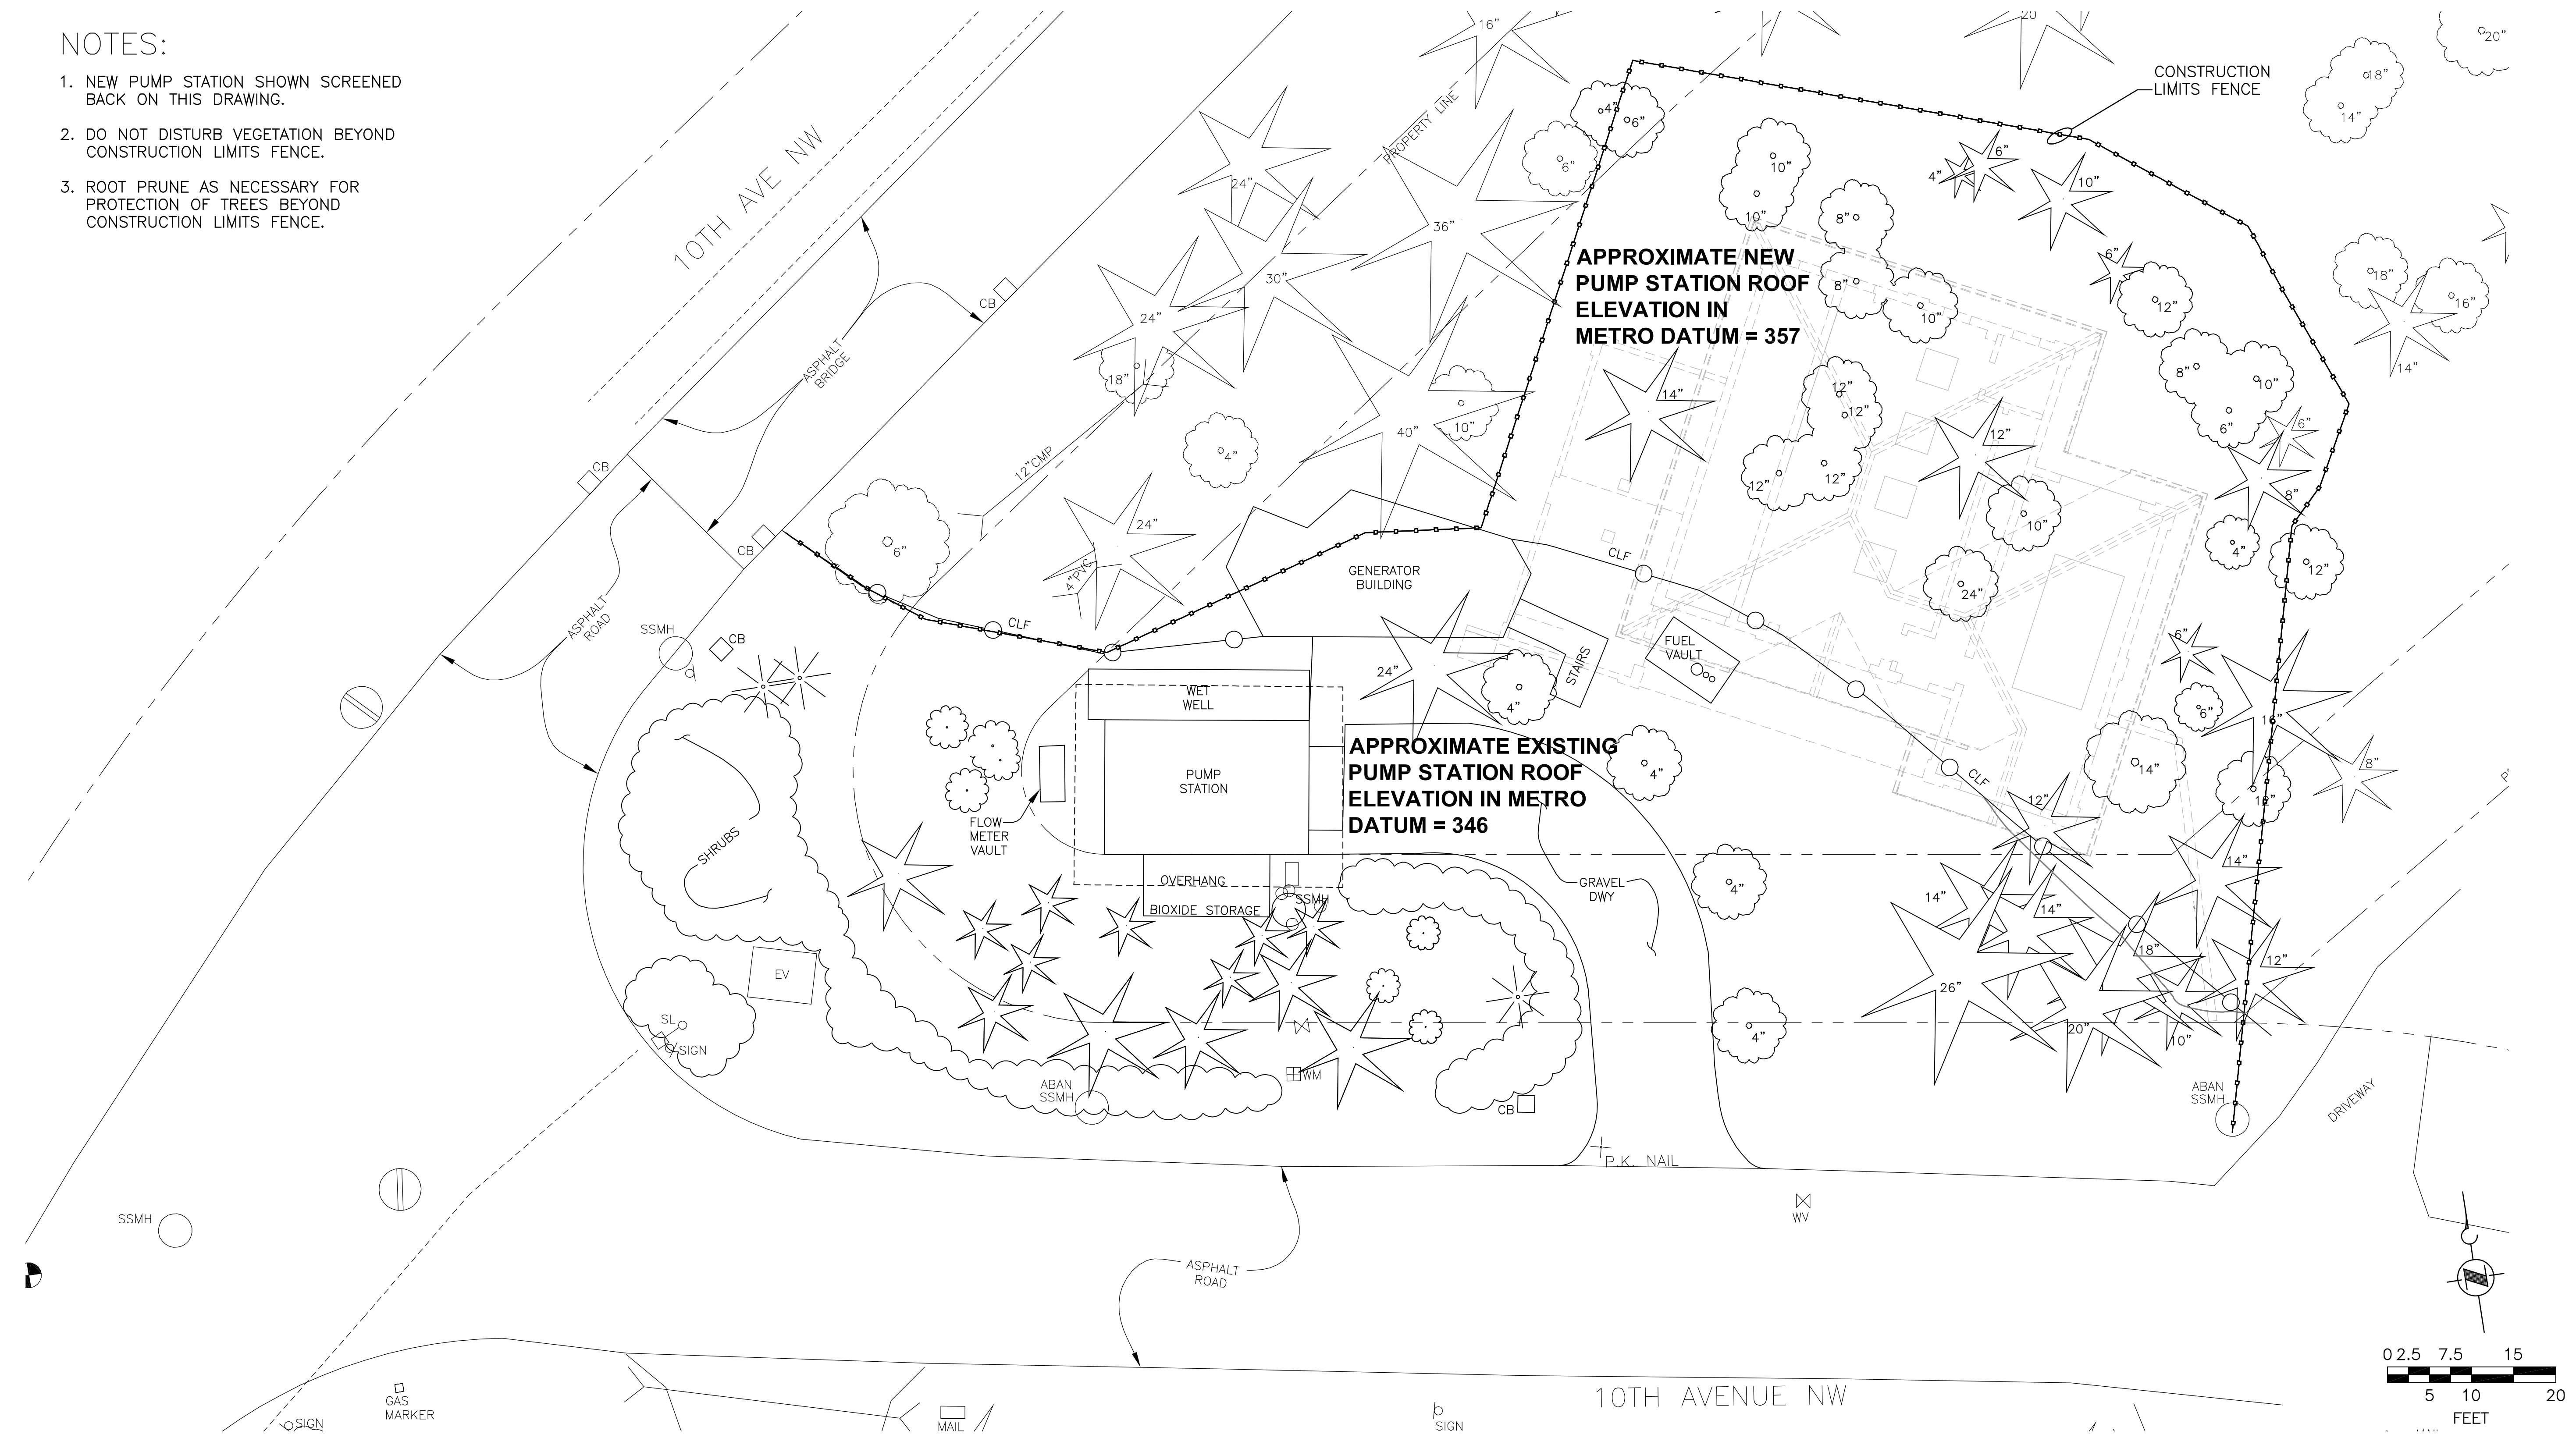

60% PRELIMINARY REVIEW FOR INFORMATION ONLY

No.	REVISION	BY	APP'D	DATE

CH2MHILL



DESIGNED/DRAWN: J. PRETS	SCALE: AS SHOWN
PROJECT ENGINEER: T. HASTINGS	
DESIGN APPROVAL: MH VANDERAA	
PROJECT ACCEPTANCE: MH VANDERAA	CONTRACT NO: PS CONTRACT#



DEPARTMENT OF NATURAL RESOURCES & PARKS
HIDDEN LAKE
PUMP STATION REPLACEMENT
CIVIL
DEMOLITION PLAN

DATE: AUG 2003
FILE NO:
DRAWING NO: C104
SHEET NO: 25 OF 140